


Front Elevation
1/8" = 1'-0"



Rear Elevation
1/8" = 1'-0"

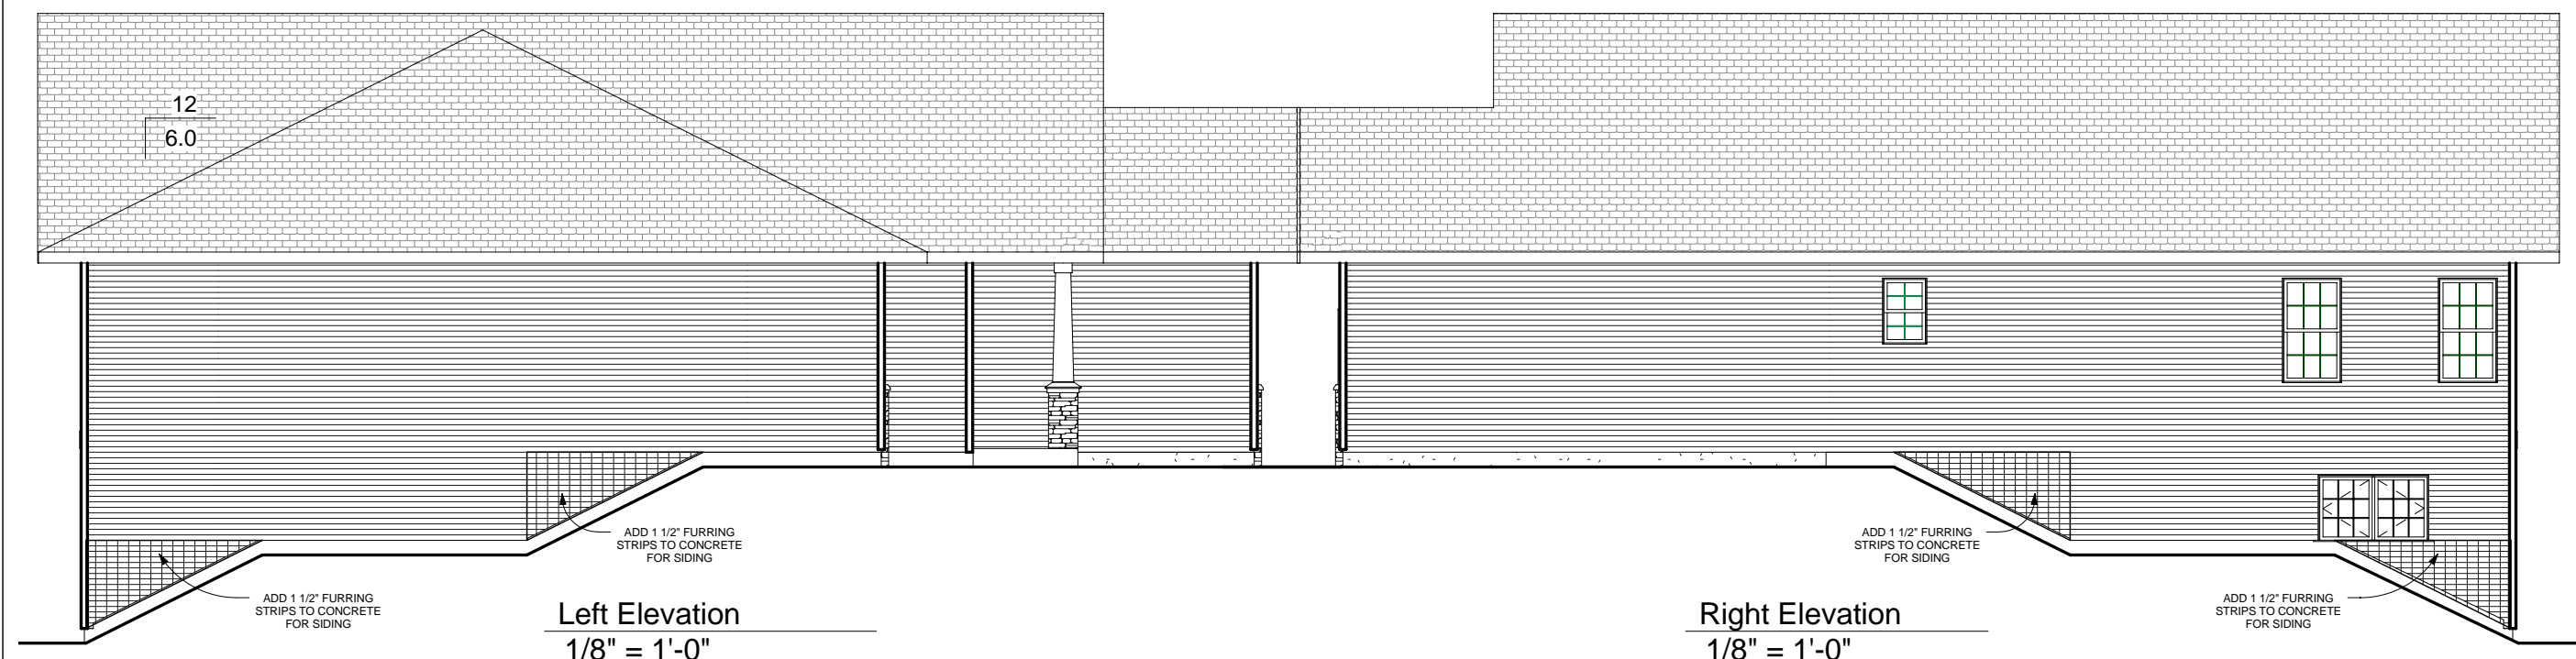

Left Elevation
1/8" = 1'-0"

Right Elevation
1/8" = 1'-0"



Loos Homes
Johnson Creek, WI 53038
Phone: 920.699.3787
Fax: 920.699.7202

MADISON SPEC
IXONIA, WI

139 AUTUMN RIDGE
Job # XXX

ELEVATIONS	Reference Model: MADISON	Date: 10-7-08	Revision #:	Date:
	Drawn by: SKK	Super:		






Loos Homes
 Johnson Creek, WI 53038
 Phone: 920.699.3787
 Fax: 920.699.7202

MADISON SPEC
 IXONIA, WI

139 AUTUMN RIDGE
 Job # XXX

FLOOR PLAN
 Reference Model: MADISON
 Date: 10-7-08
 Drawn by: SKK
 Super:
 Revision #: _____ Date: _____

Scale 1/8" = 1'-0"

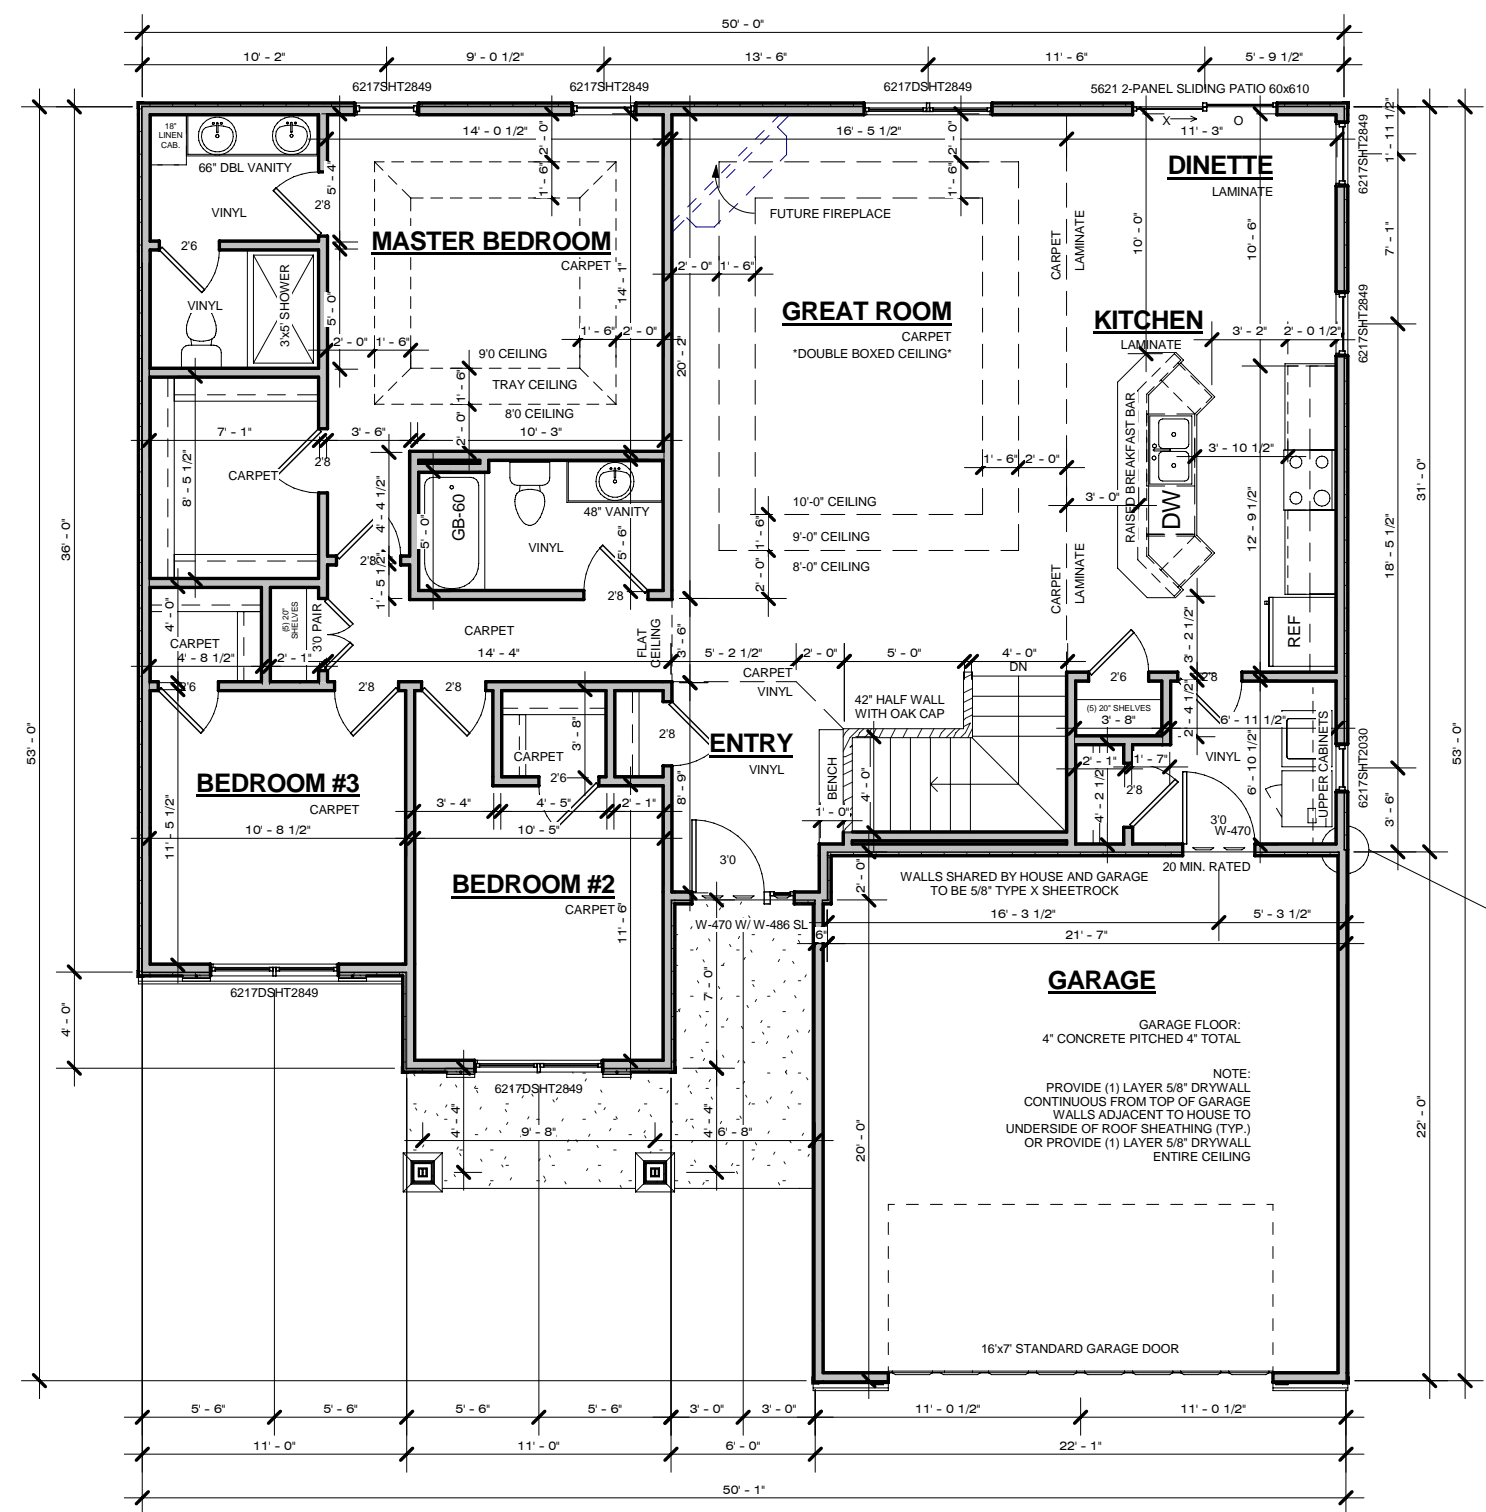

First Floor
 1/8" = 1'-0"


Area Schedule	
Name	Area
First Floor	1717 SF
Lower Level	843 SF

Garage Area	
Name	Area
Garage	483 SF
Lower Level	843 SF



Door Schedule						
Count	Model	Width	Height	Rough Width	Rough Height	Fire Rating
2	5621 2-PANEL SLIDING PATIO 60x68	6'-0"	6'-10"	6'-0 3/4"	6'-10"	
1	Dbl. Interior Swing	3'-0"	6'-8"	3'-2"	6'-10"	
1	Garage	16'-0"	7'-0"	16'-1"	6'-11 1/2"	
1	Interior Slide-By	6'-0"	6'-8"	6'-2"	6'-10"	
4	Interior Swing	2'-6"	6'-8"	2'-8"	6'-10"	
13	Interior Swing	2'-8"	6'-8"	2'-10"	6'-10"	
1	W470	3'-0"	6'-8"	3'-2 3/8"	6'-10 1/2"	20 Min
1	W-470 w/ W-486 SL	3'-0"	6'-8"	4'-3 3/4"	6'-10 1/2"	

Window Schedule								
Count	Model	Width	Height	Rough Width	Rough Height	Manufacturer	Series	Accessories
1	4520CS2630 (2)	5'-0"	3'-0"	5'-0"	3'-0"	Milgard	Montcito	Full Grids
1	6217DSHT2849	5'-4"	4'-9"	5'-4"	4'-9"	Milgard	Style Line	
2	6217DSHT2849	5'-4"	4'-9"	5'-4"	4'-9"	Milgard	Style Line	Full Grids
1	6217SHT2030	2'-0"	3'-0"	2'-0"	3'-0"	Milgard	Style Line	
4	6217SHT2849	2'-8"	4'-9"	2'-8"	4'-9"	Milgard	Style Line	
1	6217SHT3450	3'-4"	5'-0"	3'-4"	5'-0"	Milgard	Style Line	
1	WS-486 SIDELITE	1'-0"	6'-8"			Western		See Door W-470



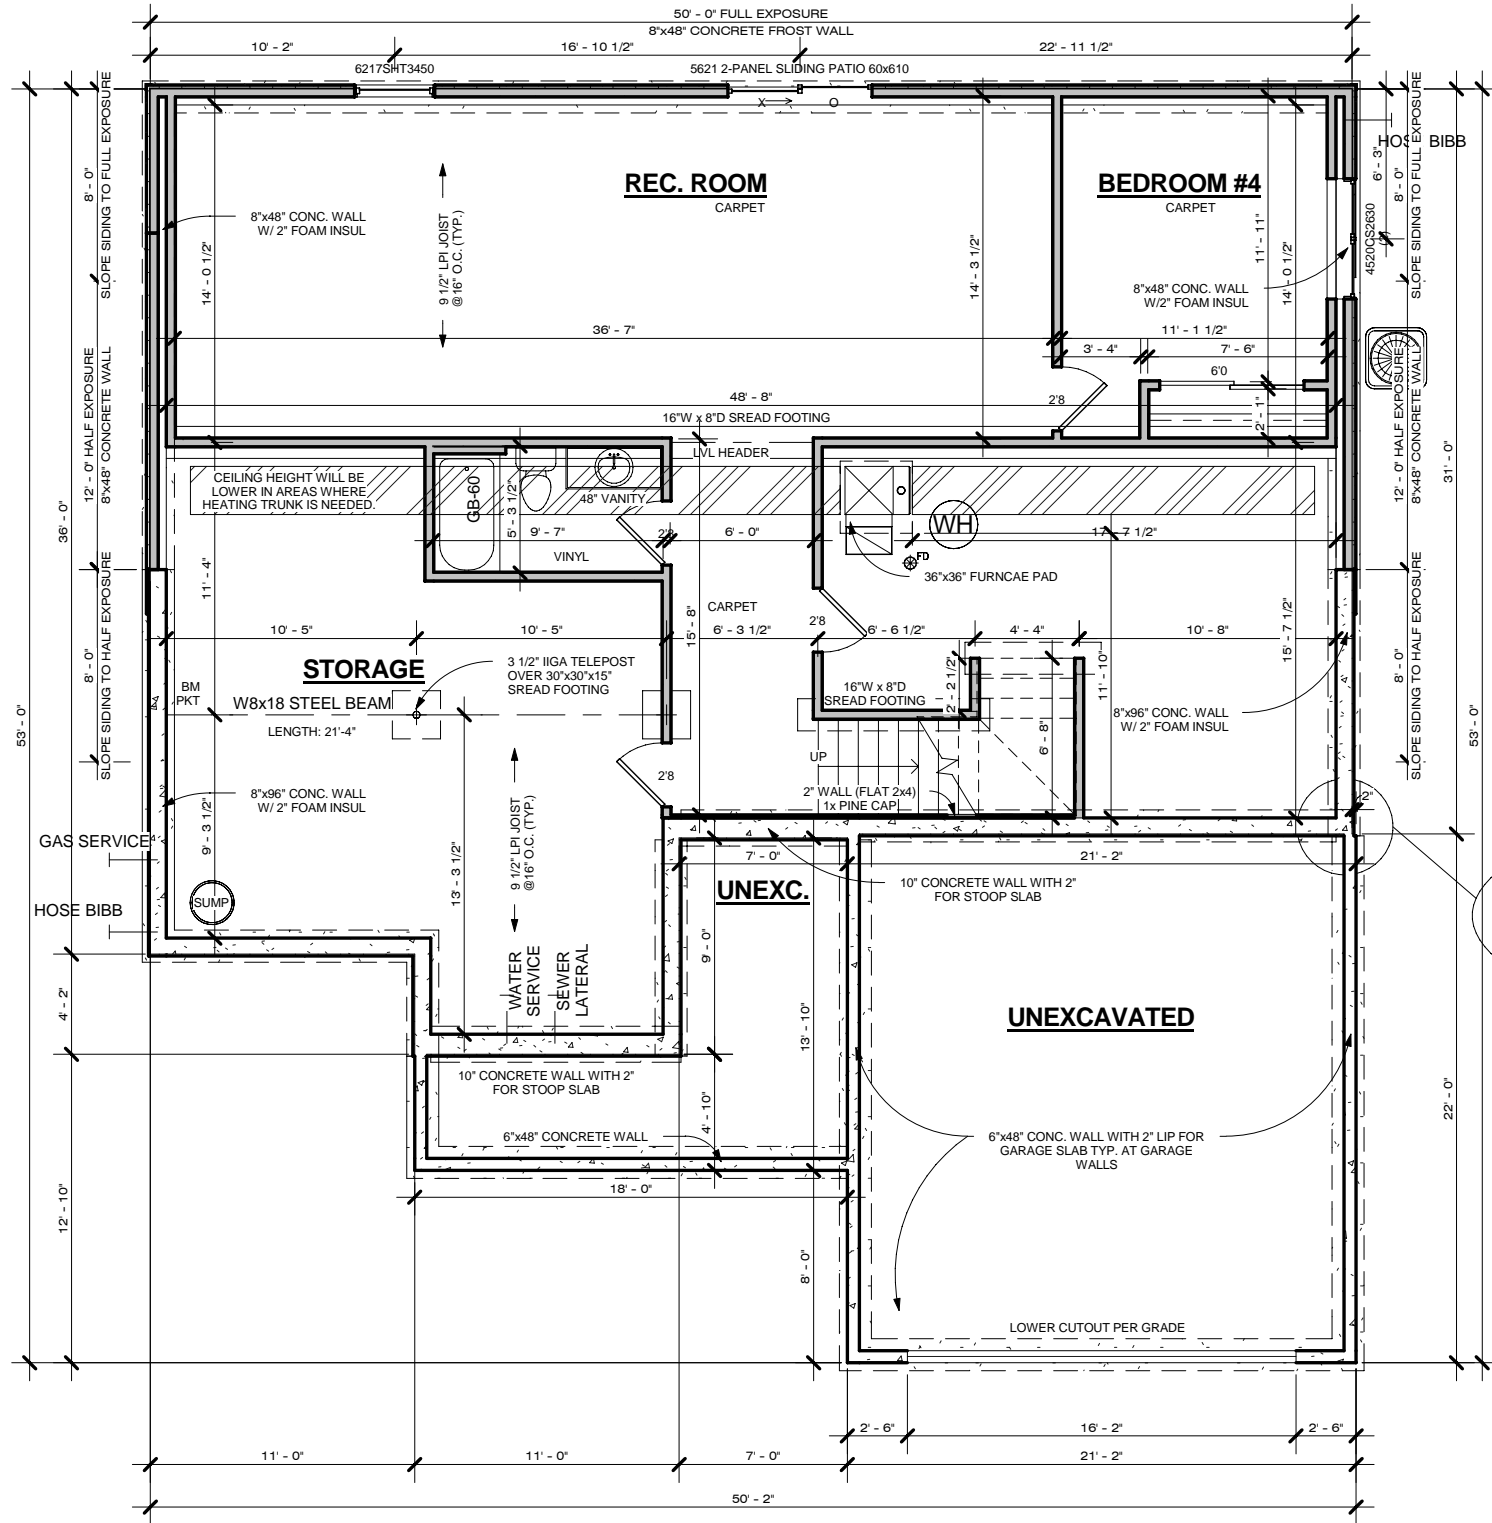

Foundation
1/8" = 1'-0"

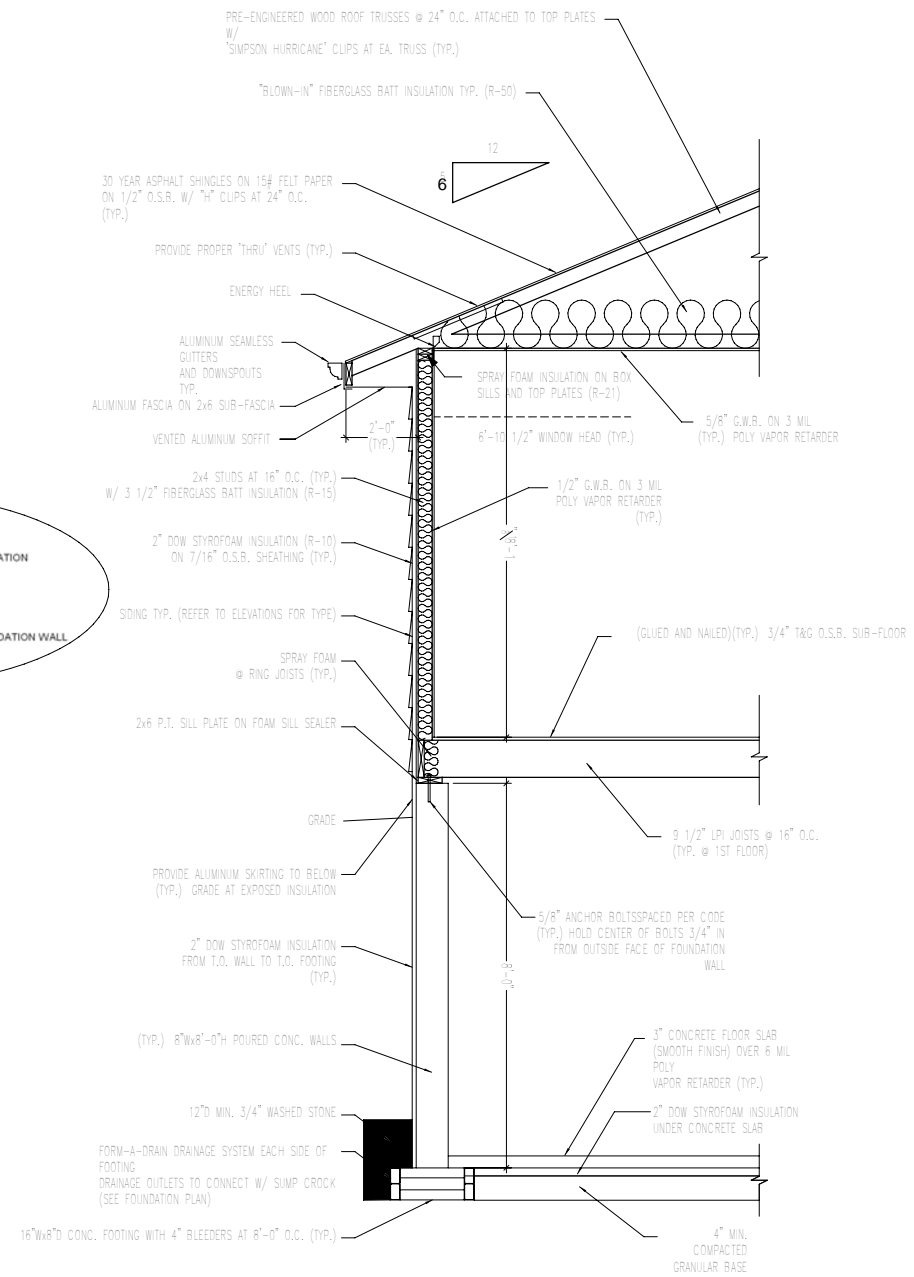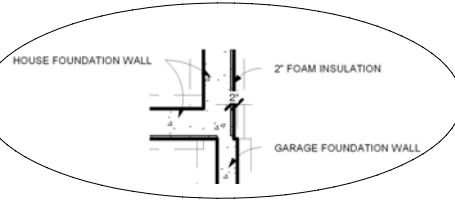

TYPICAL WALL SECTION

Typical Section
1/4" = 1'-0"



Loos Homes

Johnson Creek, WI 53038
Phone: 920.699.3787
Fax: 920.699.7202


MADISON SPEC
IXONIA, WI

139 AUTUMN RIDGE
Job # XXX


FOUNDATION	Reference Model: MADISON	Date: 10-7-08	Revision #:	Date:
		Drawn by: SKK		
		Super:		

4

Scale As indicated

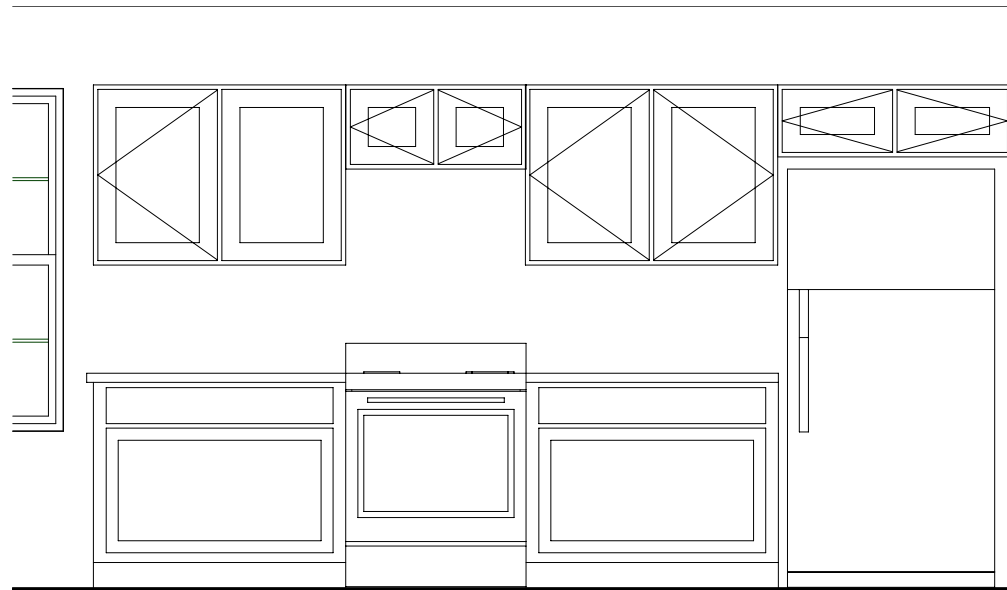


K-1
3/8" = 1'-0"

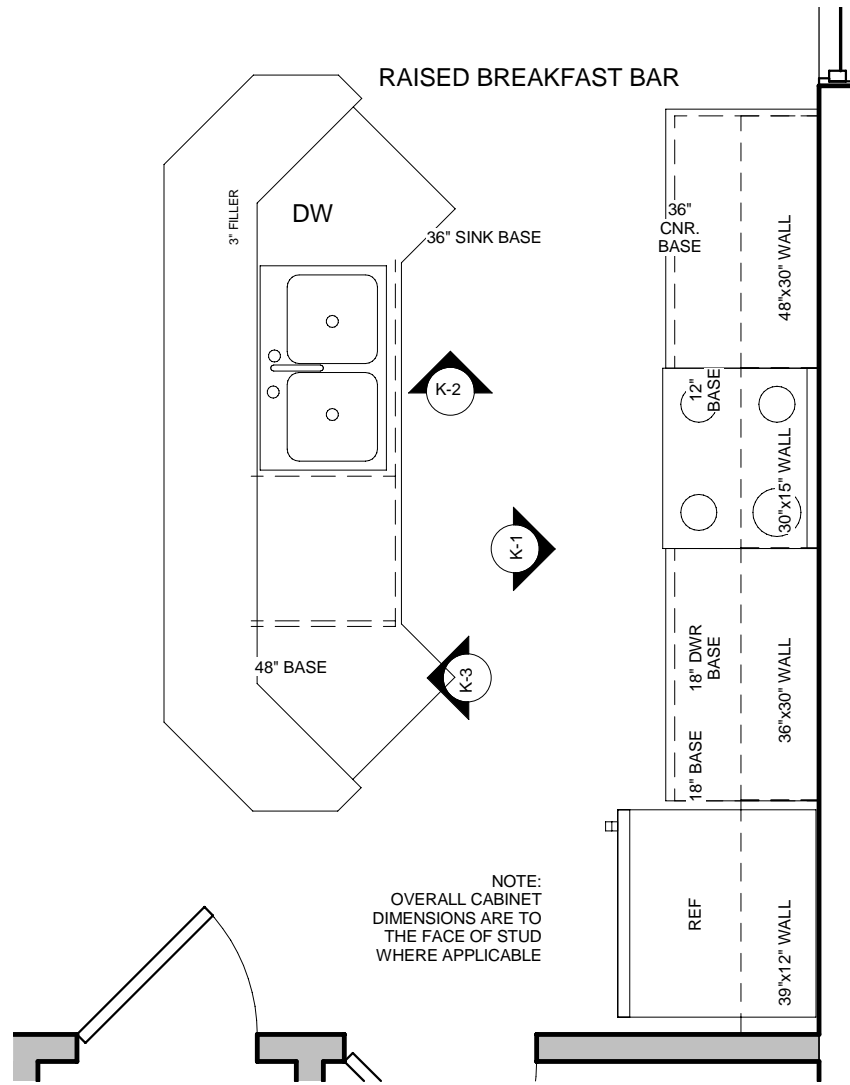

Kitchen Layout
3/8" = 1'-0"


NOTE:
OVERALL CABINET
DIMENSIONS ARE TO
THE FACE OF STUD
WHERE APPLICABLE

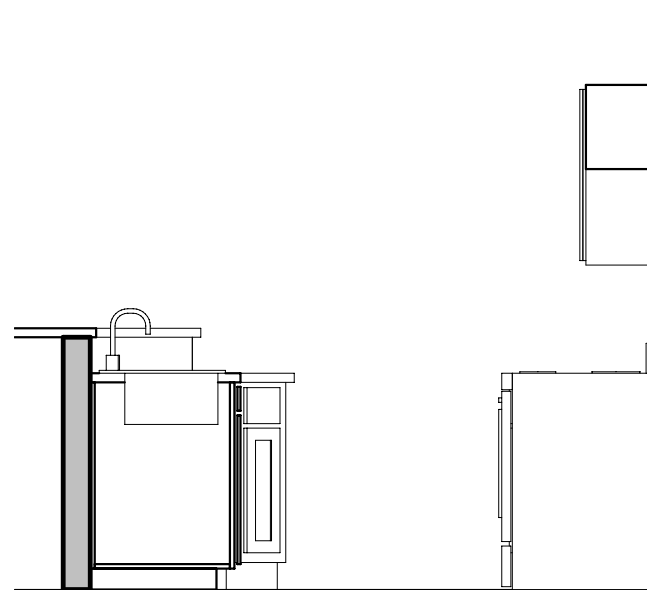


K-2
3/8" = 1'-0"



3D View Kitchen

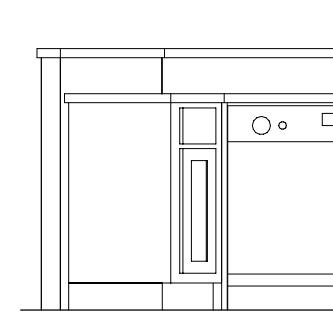

K-3
3/8" = 1'-0"

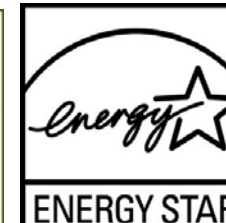

KITCHEN

Reference Model: MADISON

Date: 10-7-08

Drawn by: SKK

Super:

5

Scale 3/8" = 1'-0"

MADISON SPEC
IXONIA, WI

139 AUTUMN RIDGE

Job # XXX



Loos Homes

Johnson Creek, WI 53038
Phone: 920.699.3787
Fax: 920.699.7202

www.looshomes.com